




EXISTING HOUSE

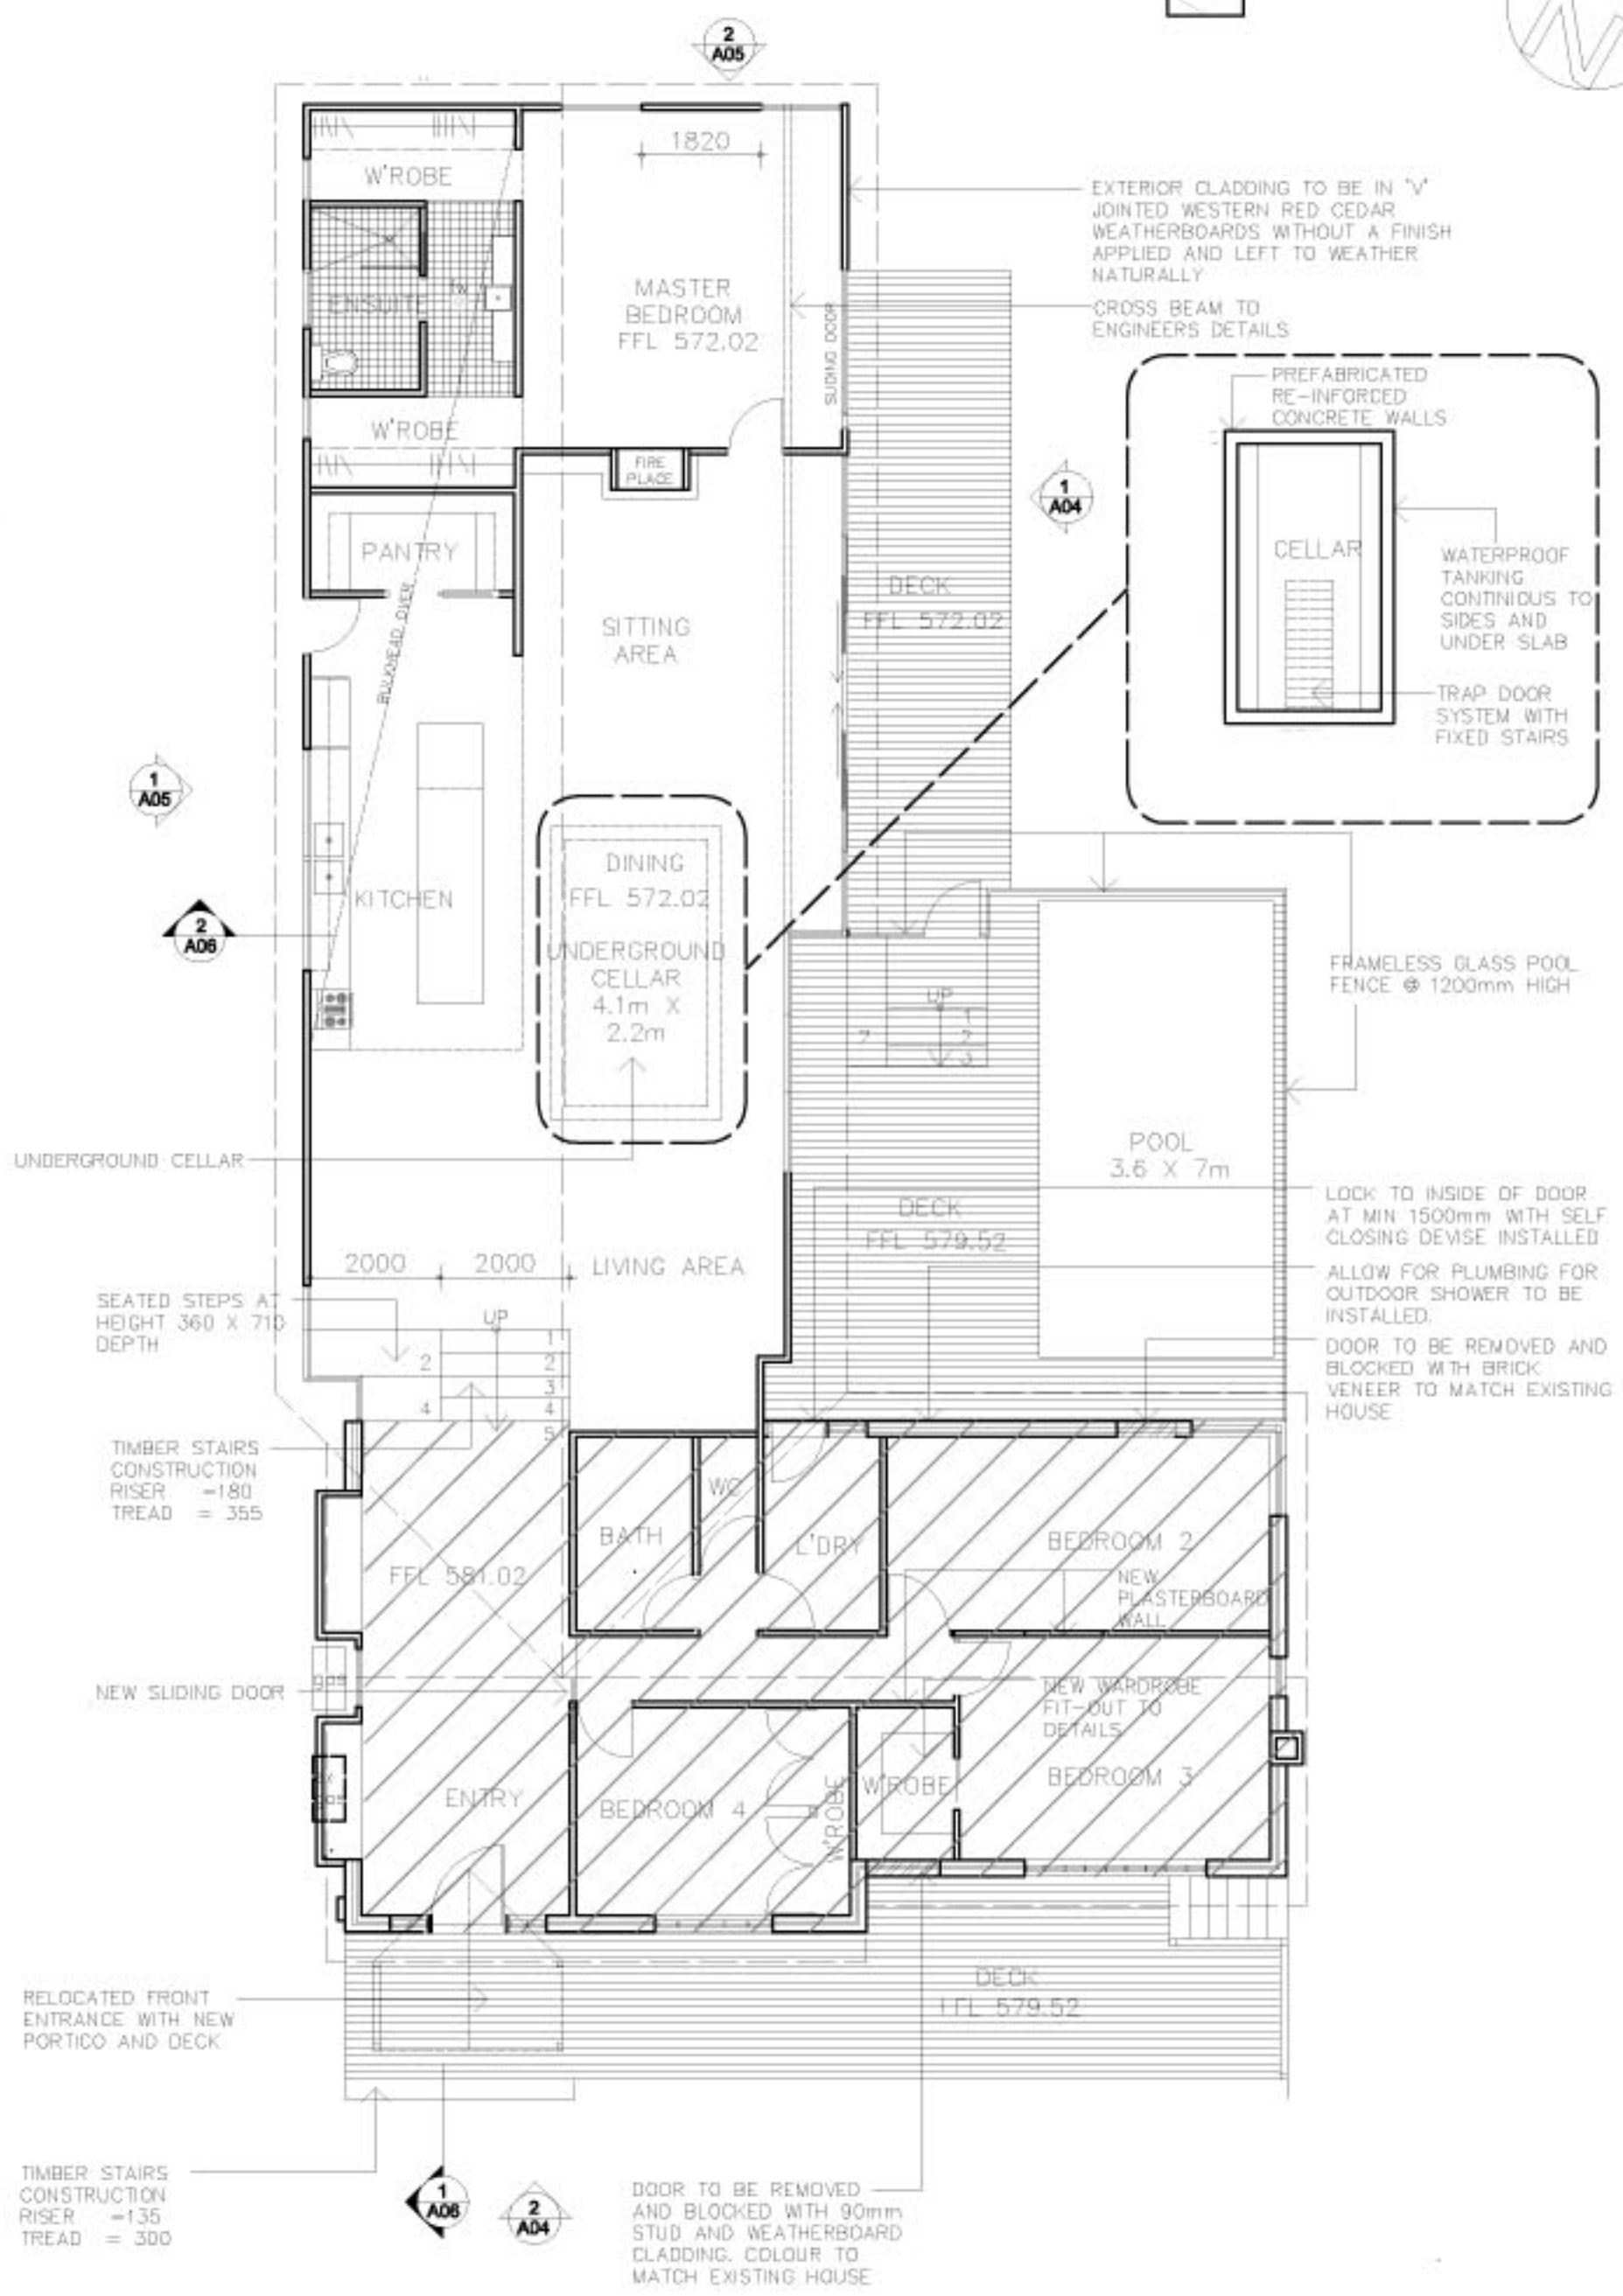

FLOOR PLAN