


INKSTER ST

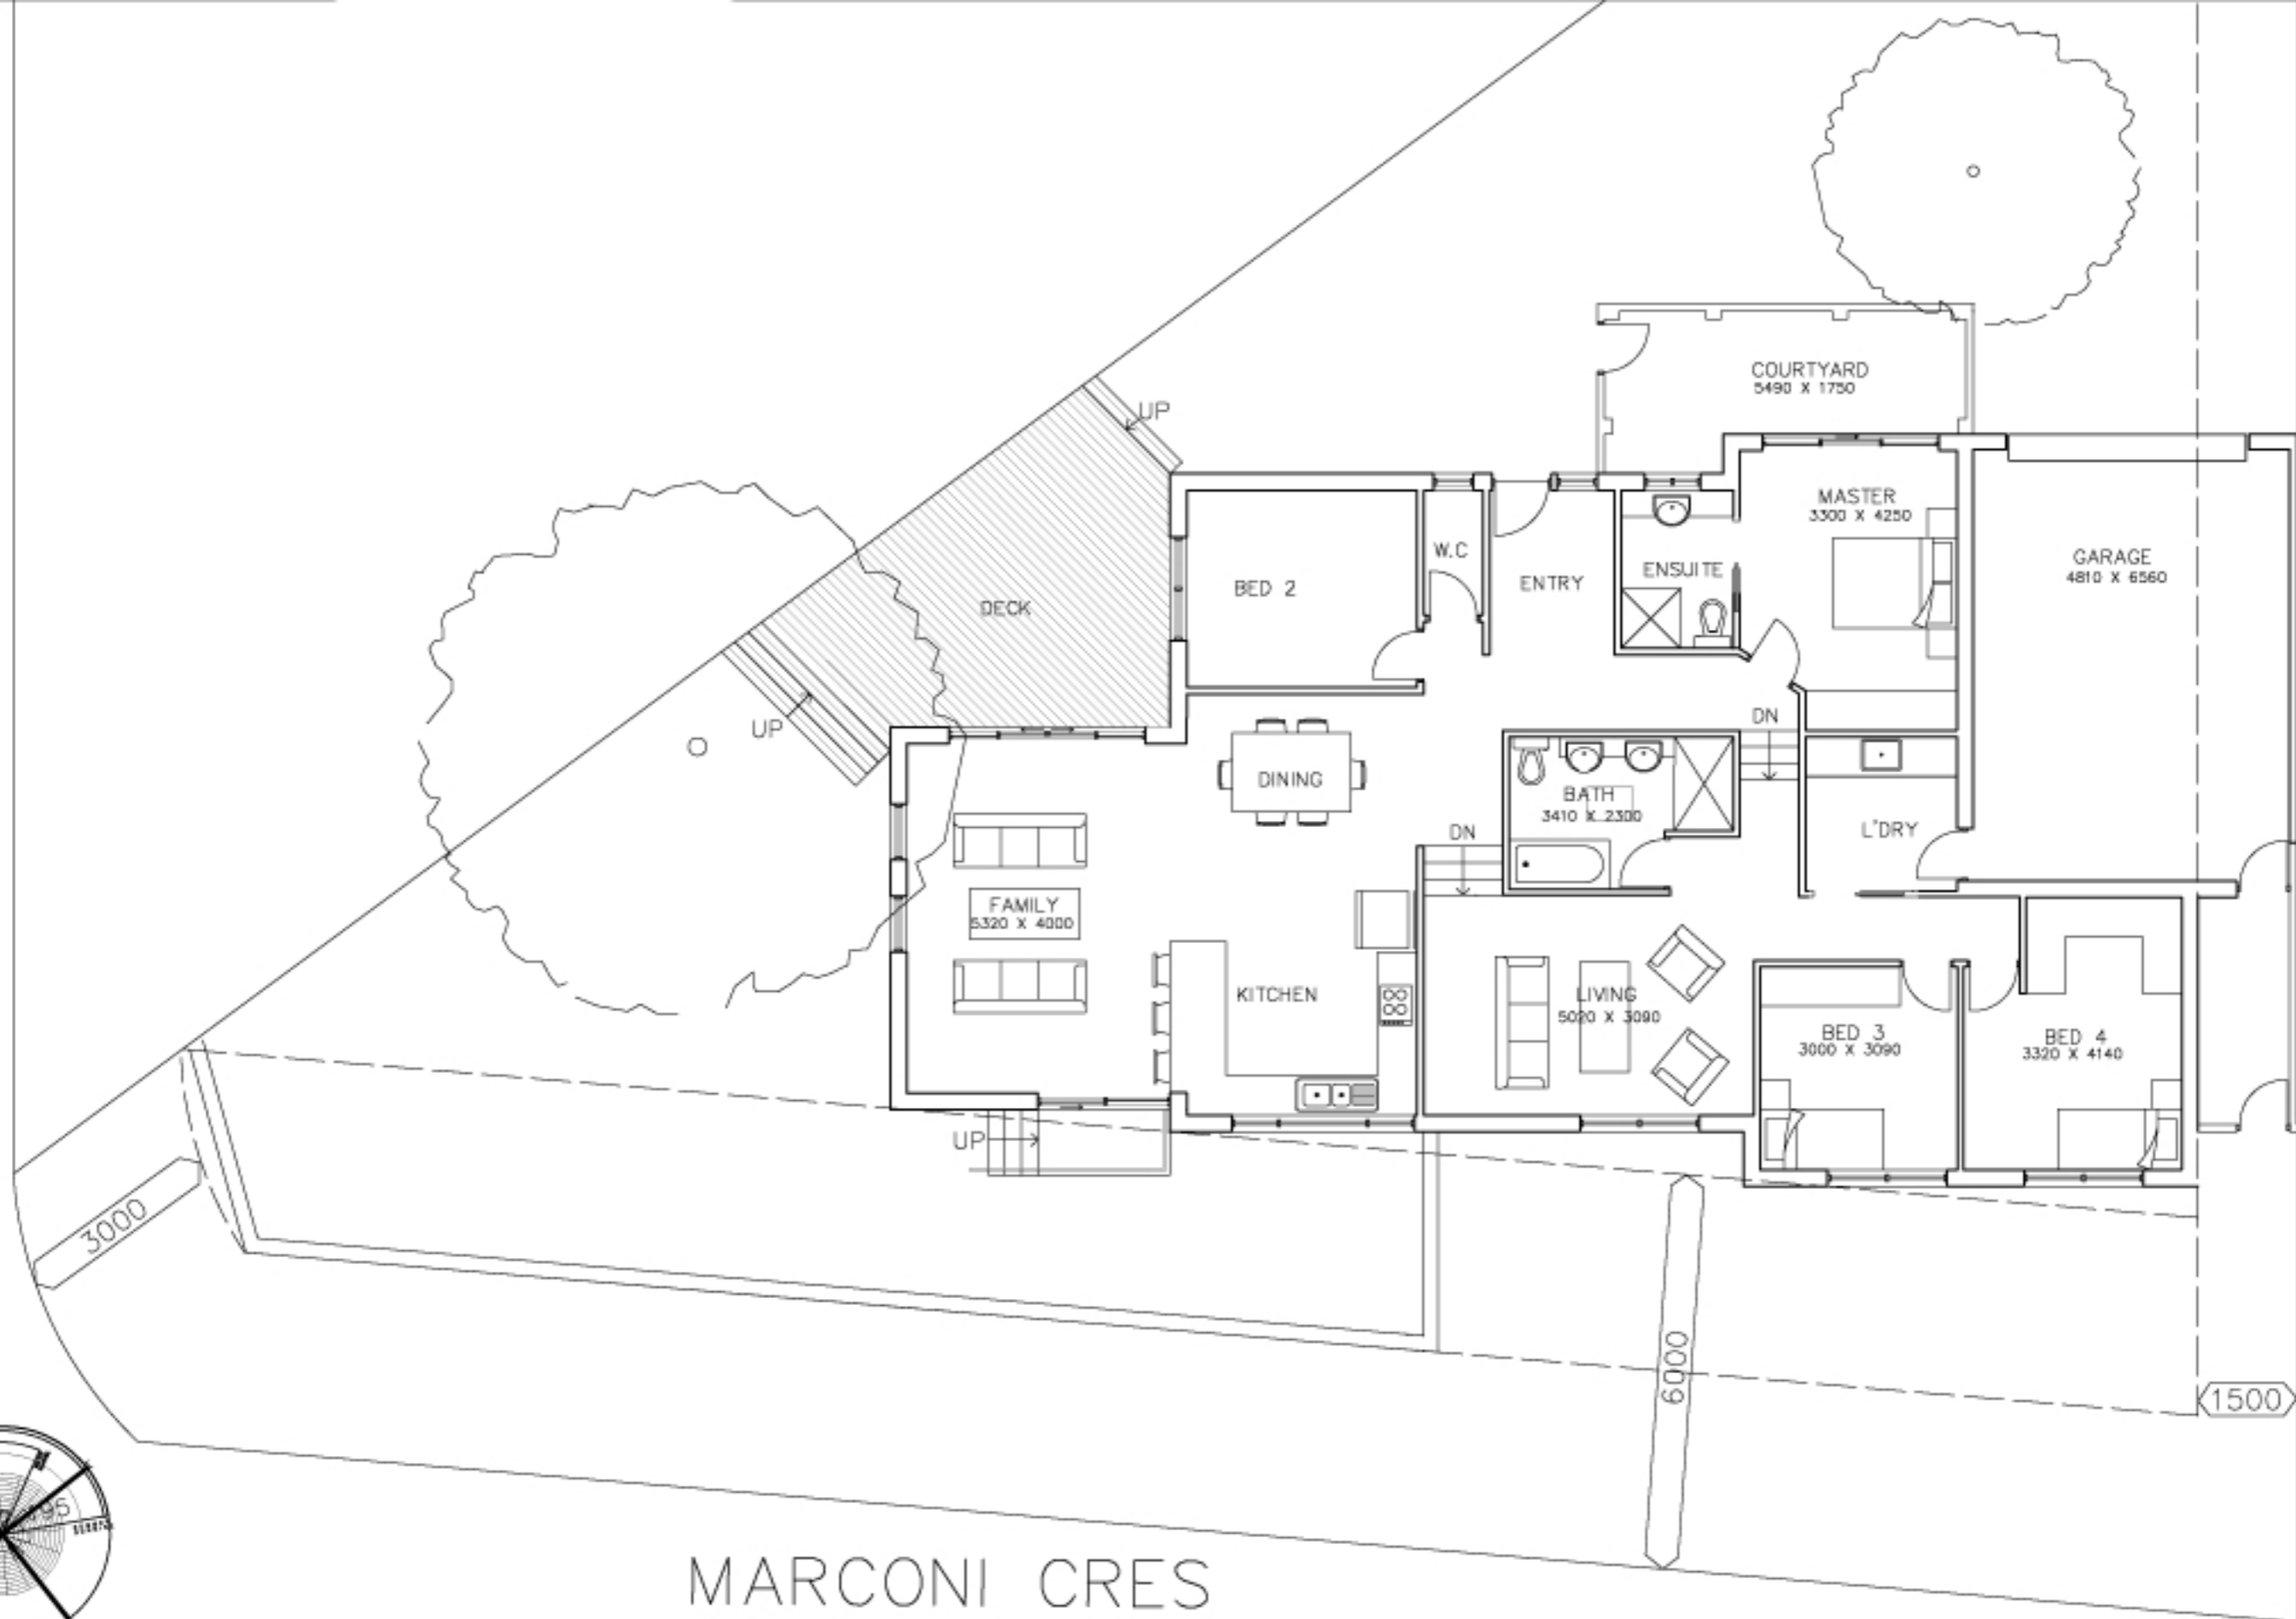

MARCONI CRES

DESIGN STUDIES



GEOFF DRISCOLL ARCHITECTS PTY LTD
40 INKSTER STREET, KAMBAH ACT 2902
PH: (02) 6281 4254 FAX: (02) 6281 1812
gda@geoffdriscollarchitects.com.au