


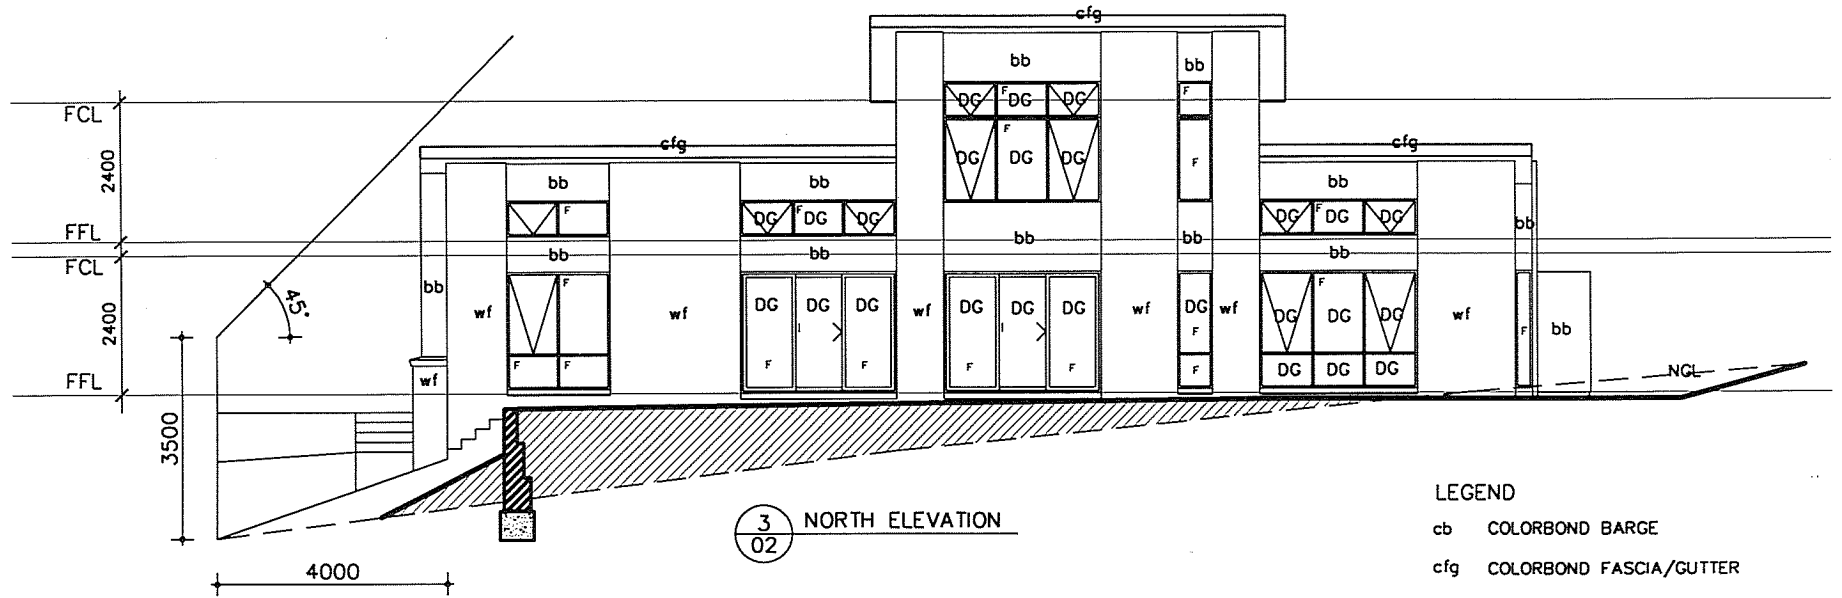

LEGEND

- cb COLORBOND BARGE
- cfg COLORBOND FASCIA/GUTTER
- dp COLORBOND DOWNPIPE
- rf COLORBOND STEEL ROOFING
- pd PANELIFT DOOR
- tp TIMBER PAINT FINISH
- wf FACE BRICK FINISH
- bb BLUE BOARD PAINT FINISH

